


- HATCH LEGEND**
- 1 AC PAVEMENT
  - 2 CONCRETE PAVERS
  - 3 CONCRETE PAVEMENT
  - 4 CONCRETE FLUSH CURB
  - 5 CONCRETE FLUSH CURB
  - 6 ACCESSIBLE STALL
  - 7 ACCESSIBLE RAMP
  - 8 BIO-FILTRATION PLANTER
  - 9 CROSS GUTTER

- KEYED NOTES**
- 1 AC PAVEMENT
  - 2 CONCRETE PAVERS
  - 3 CONCRETE WALKWAY
  - 4 CONCRETE VERTICAL CURB
  - 5 CONCRETE FLUSH CURB
  - 6 ACCESSIBLE STALL
  - 7 ACCESSIBLE RAMP
  - 8 BIO-FILTRATION PLANTER
  - 9 CROSS GUTTER

**HATCH LEGEND**

**KEYED NOTES**

**GRADING & DRAINAGE PLAN (SOUTH)**  
 1" = 20'

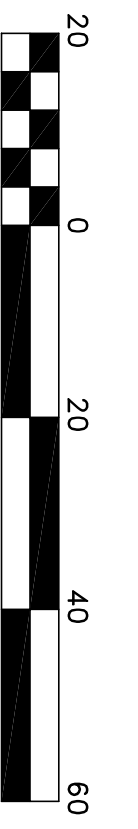

**GRADING & DRAINAGE (SOUTH)**

**RIO RANCH RETAIL**

CARMEL, CA 93923  
 PREPARED FOR: FOOTHILLS PARTNERS INC.



Civil Engineering Land Development Stormwater Control  
 126 Bonifacio Place, Suite C, Monterey, CA 93940  
 Phone: (831) 647-1192 Fax (831) 647-1194  
 mail@C3Engineering.net

REV.	DATE	DESCRIPTION	BY

SCALE: AS NOTED  
 DATE: 03/06/2016  
 DESIGN BY: FJC  
 DRAWN BY: ECH  
 CHECKED BY: FJC  
 SHEET NUMBER:  

**C3**

OF 5 SHEETS  
 PROJECT# 114-122