
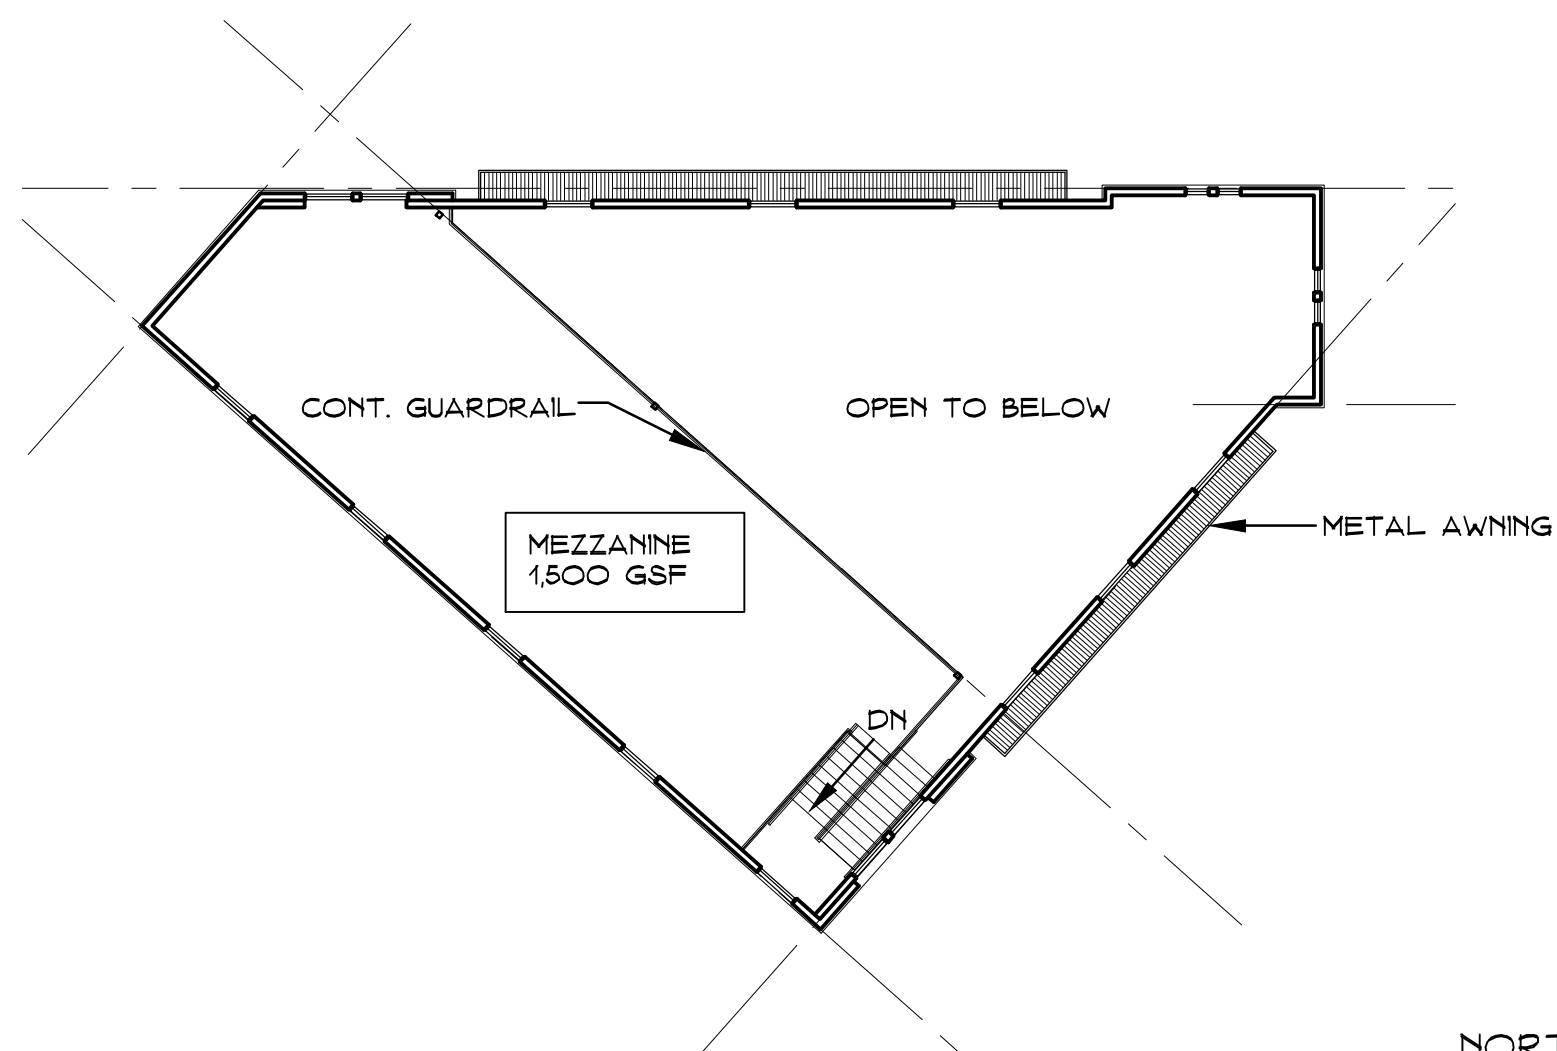




Store B First Floor Plan

SCALE = 1/16" = 1'-0"

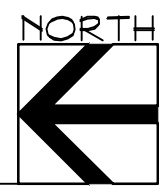


Store B Mezzanine Floor Plan

SCALE = 1/16" = 1'-0"

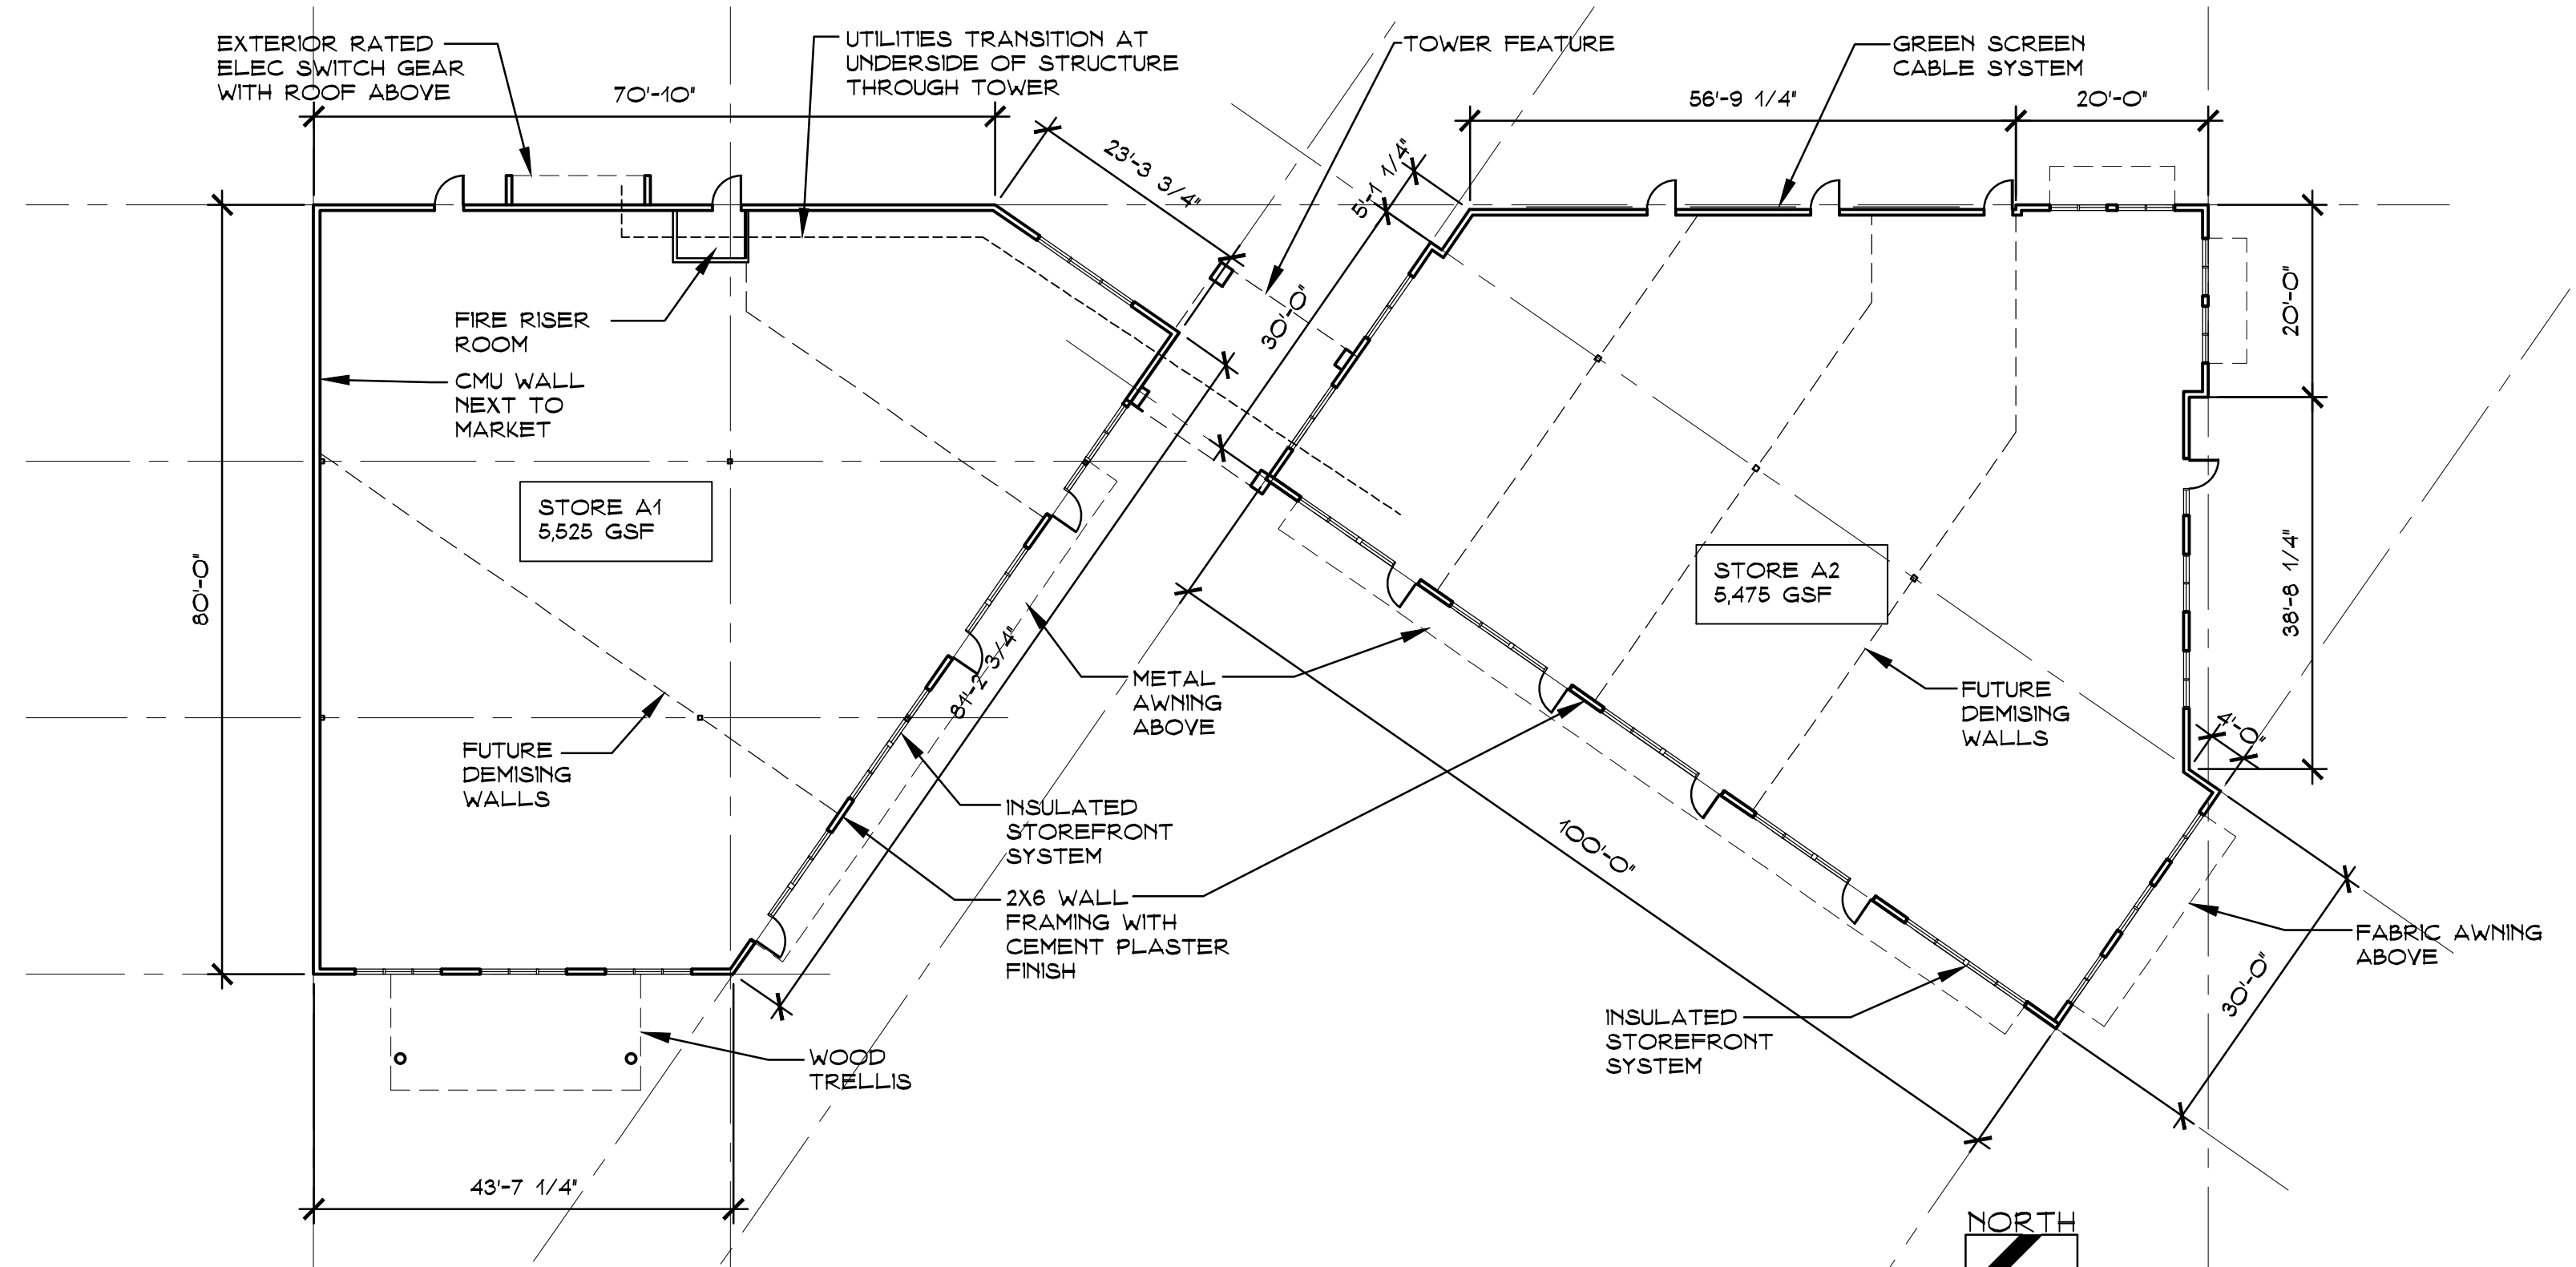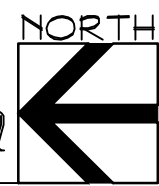

Store A Floor Plan

SCALE = 1/16" = 1'-0"

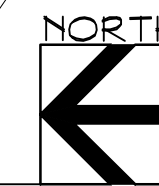

FOOTHILL PARTNERS
REAL ESTATE AND URBAN ECONOMICS

PERKINS, WILLIAMS & COTTERILL
A.R.C.H.I.T.E.C.T.S
3320 DATA DRIVE, SUITE 200, RANCHO CORDOVA, CA 95670
916-851-1400 FAX 916-851-1408
pwarch@pwarchitects.com

Store A & B Floor Plans

Project: RIO RANCH RETAIL

Job No. 15313 Date: 5-26-16

Scale: 1/16" = 1'-0"

Rio Ranch Retail
Carmel, California