


SAMPLE SITE PLAN

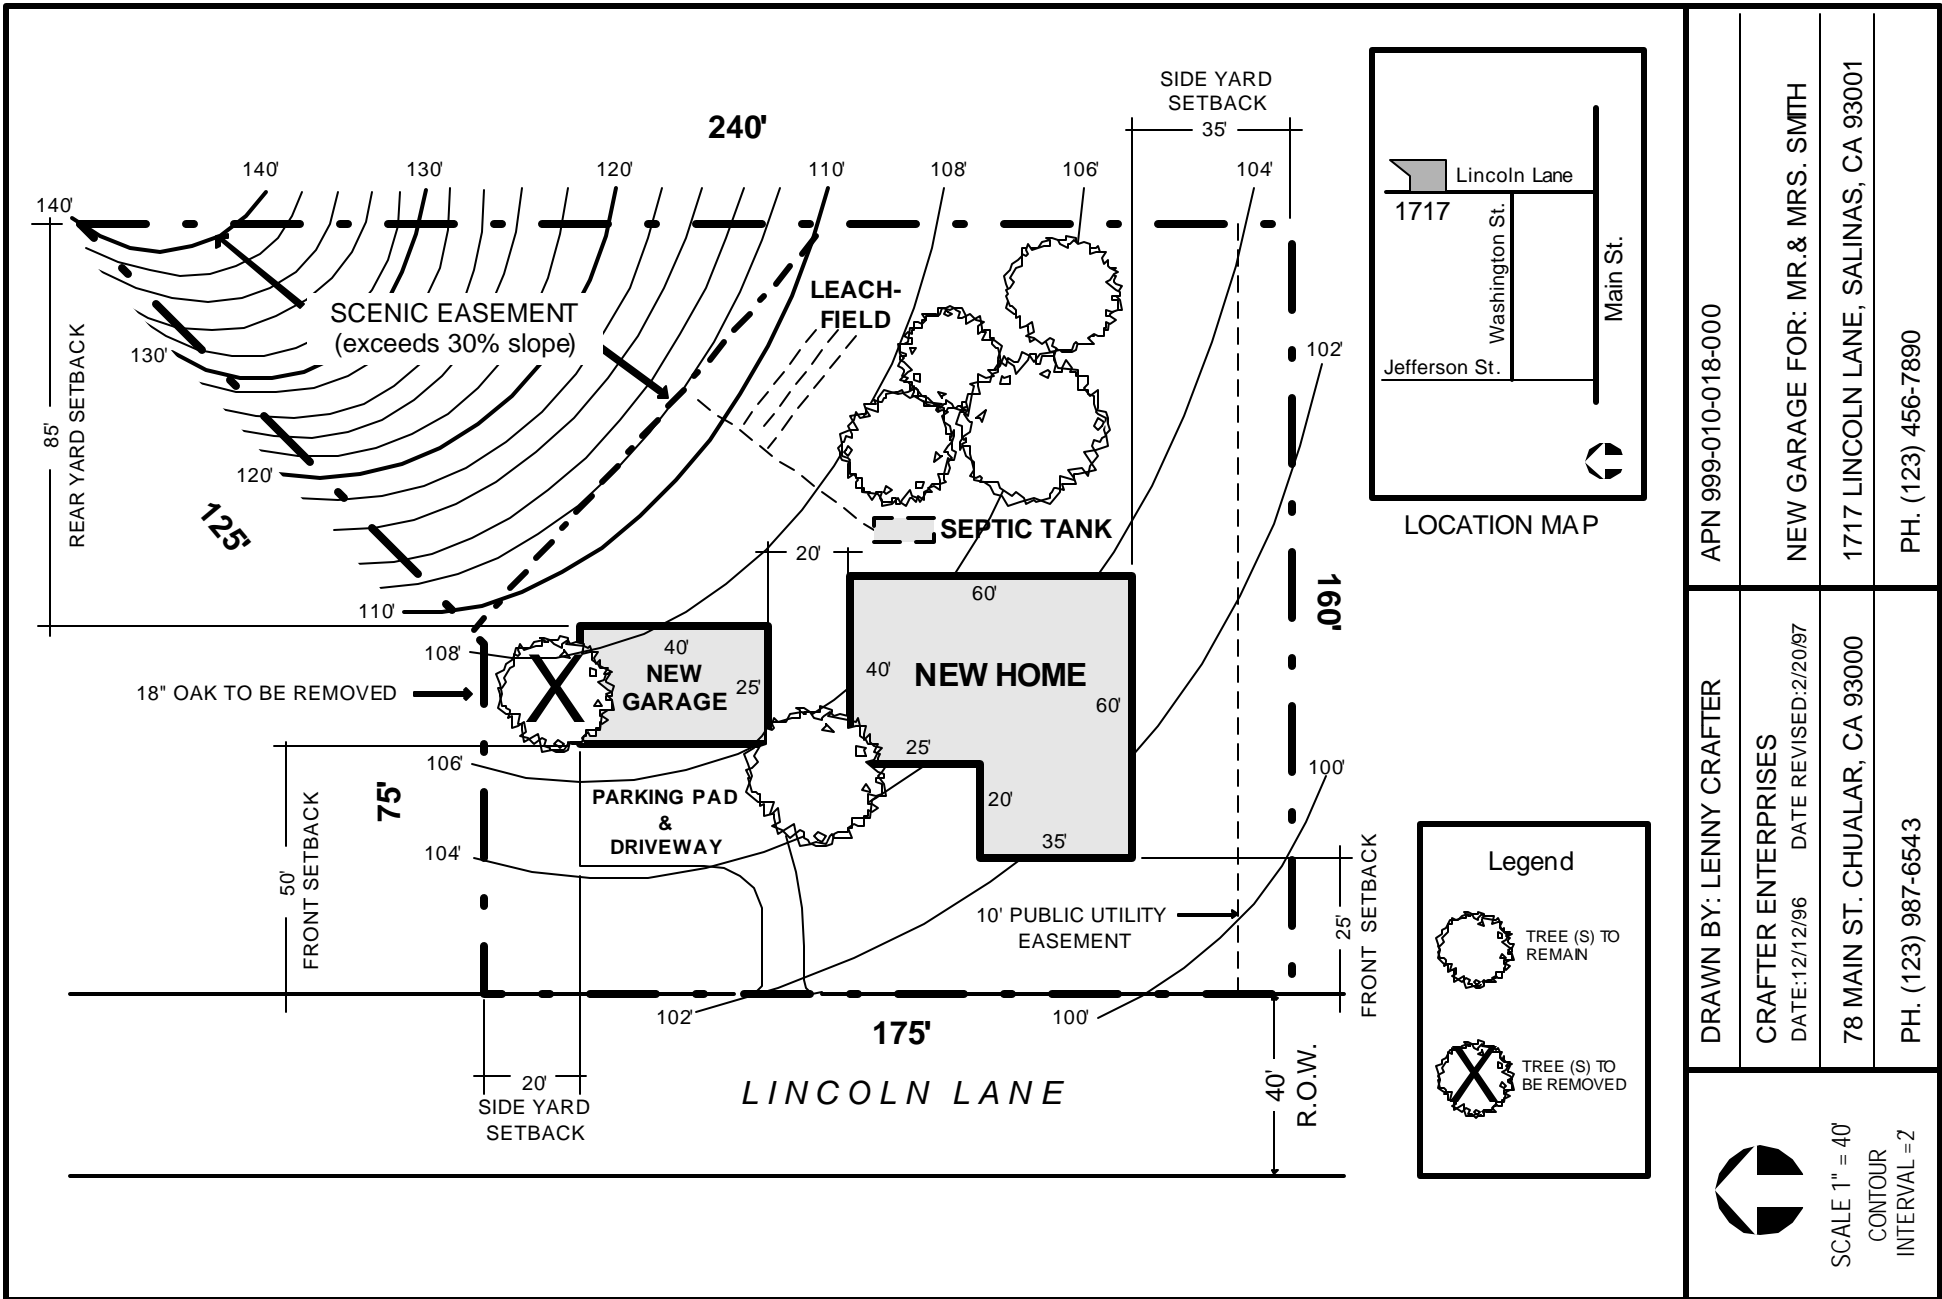

<p>DRAWN BY: LENNY CRAFTER</p>	<p>APN 999-010-018-000</p>	<p>NEW GARAGE FOR: MR. & MRS. SMITH</p>	<p>PH. (123) 456-7890</p>
<p>CRAFTER ENTERPRISES</p> <p>DATE: 12/12/96 DATE REVISED: 2/20/97</p>	<p>80 MAIN ST. CHUALAR, CA 93000</p>	<p>1717 LINCOLN LANE, SALINAS, CA 93001</p>	<p>PH. (123) 987-6543</p>
<p>SCALE 1" = 40' CONTOUR INTERVAL = 2'</p>			