


New Primary Access Point

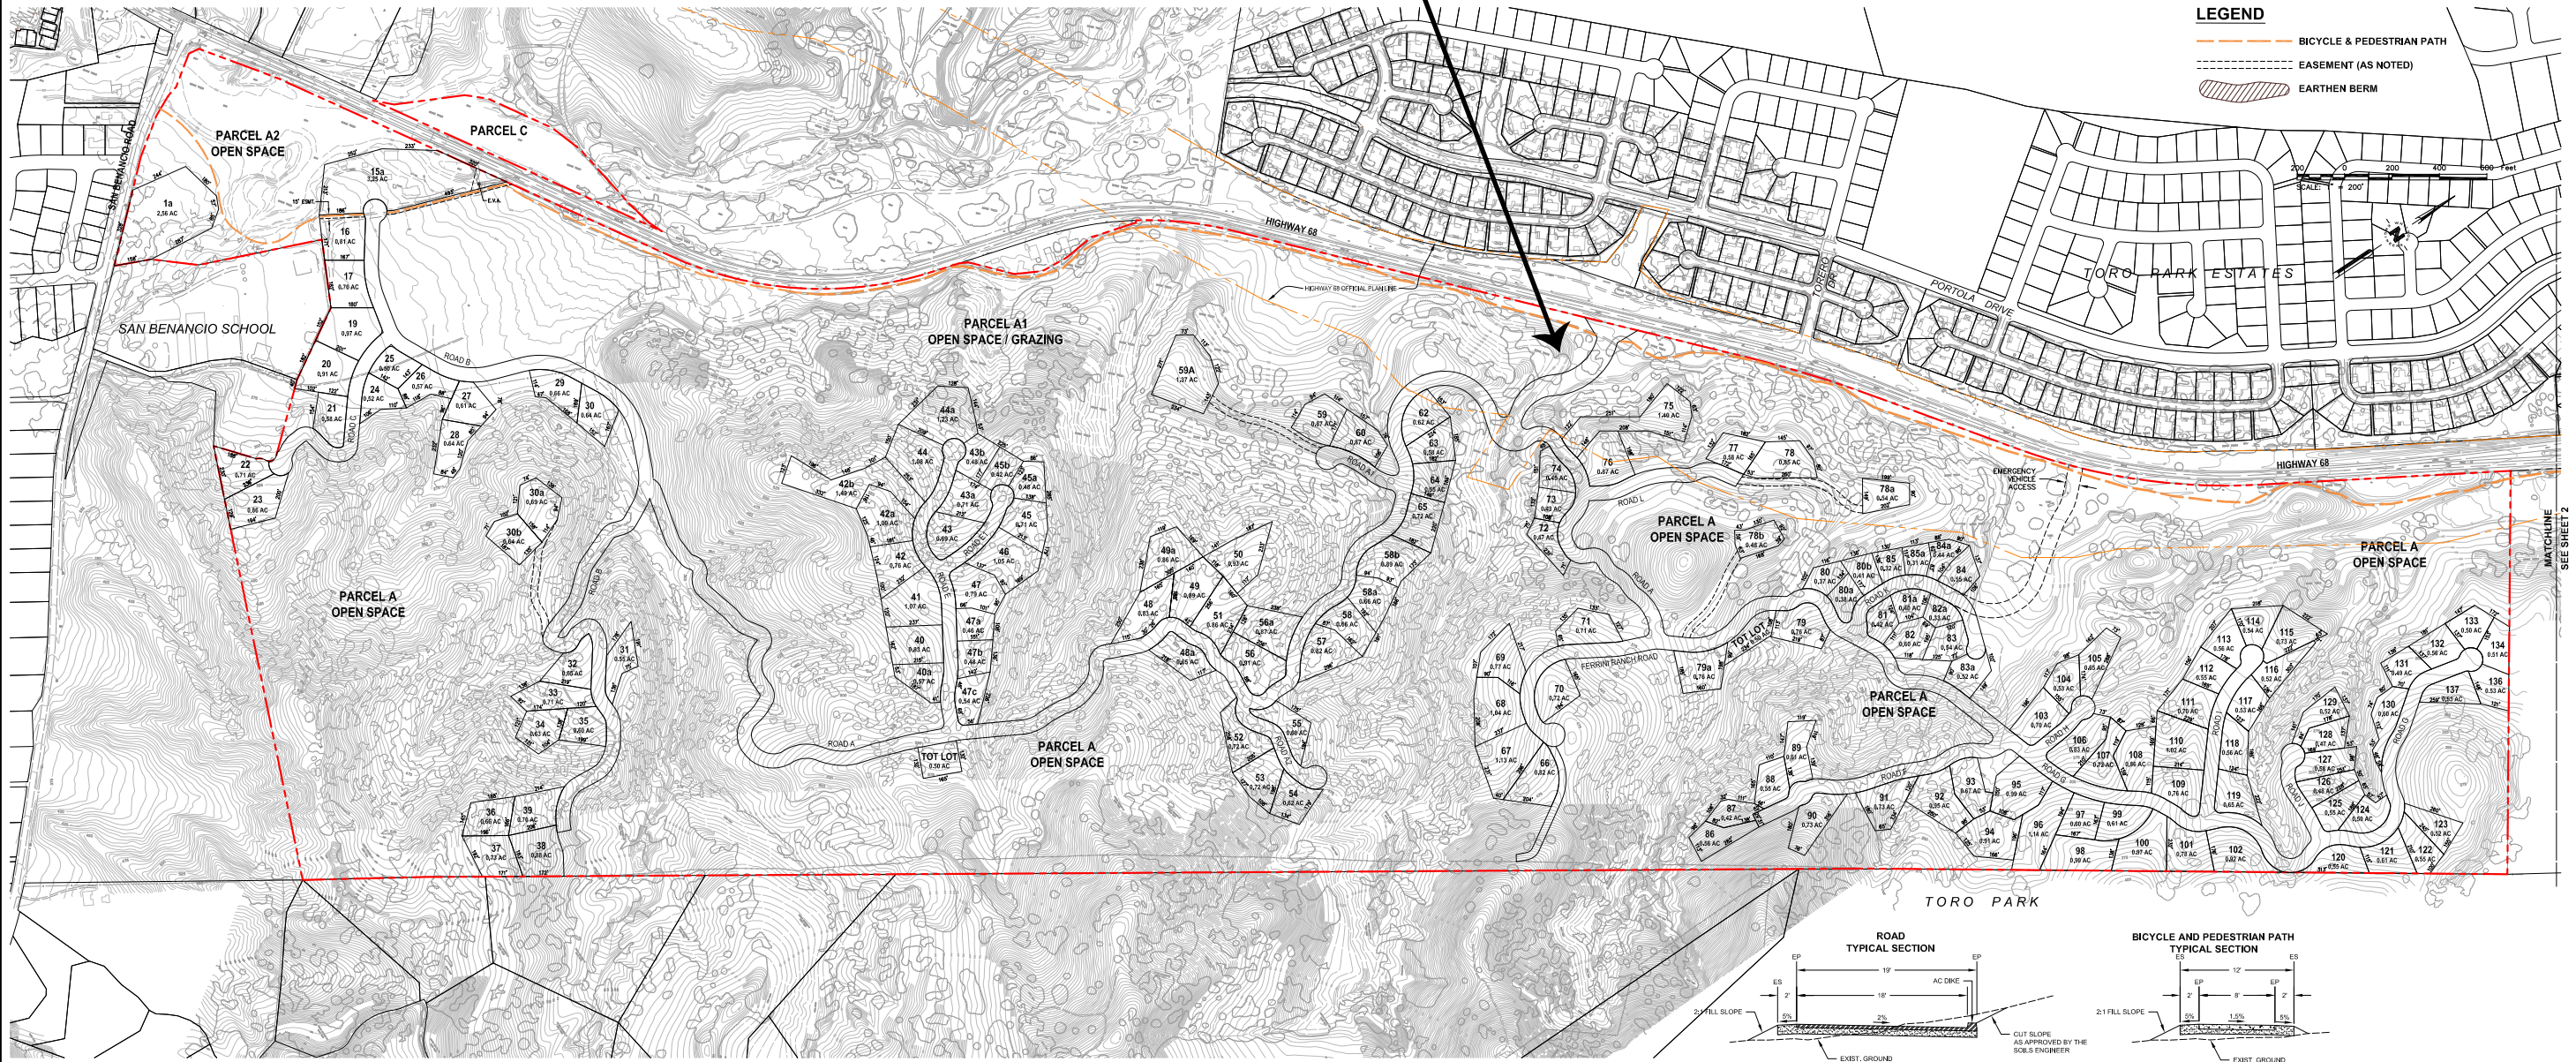

Source: Whitson Engineers, 2010e

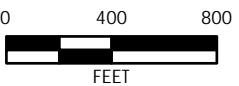


FIGURE 4-1c  
ALTERNATIVE 3 VERSION B SITE PLAN - WESTERN PARCEL

